

ACCESSIBLE PARKING SIGN R7-8 OR R7-8a AS APPROVED UNDER GENERAL STATUTE 20.37.6 AND SHALL CONFORM TO ADAAG AND NORTH CAROLINA HANDICAP ACCESSIBILITY CODE


TEXT: UNAUTHORIZED PARKING PUNISHABLE BY \$100 FINE AND SUBJECT TO TOWING

USE ONLY WHERE SPACE IS ADJACENT TO 8' WIDE AISLE.

2" x 2" GALVANIZED STEEL TUBE W/CAPPED AND WELDED TOP, GRIND SMOOTH AND PAINT.

FINISHED GRADE

4000 PSI CONCRETE FOOTING

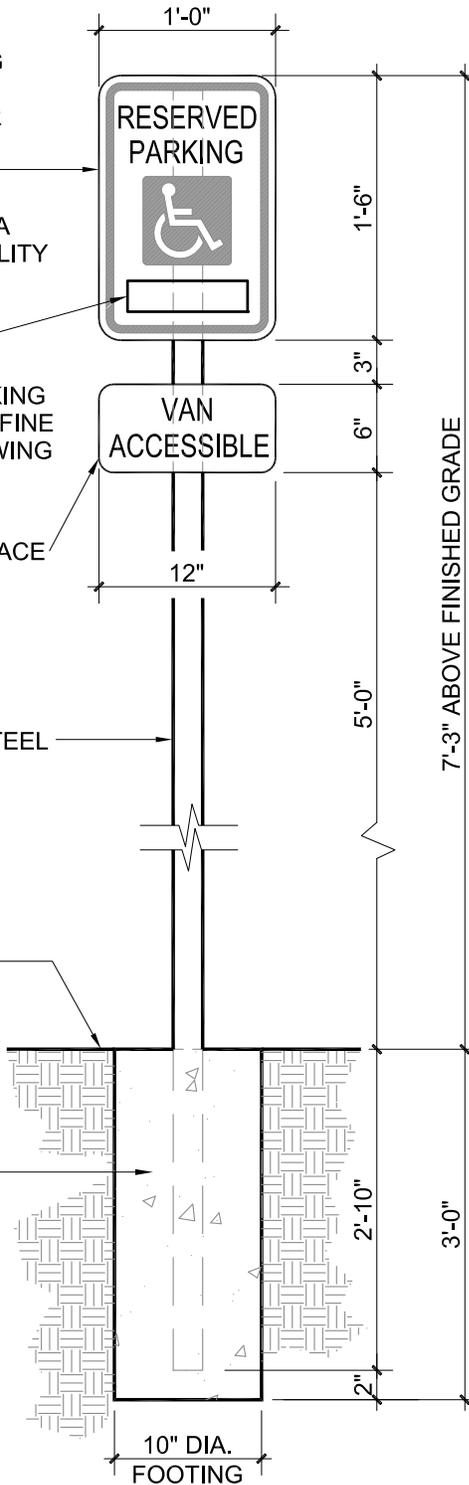

**NOTES:**

1. CONNECT SIGN TO TUBE W/ 3 - 1 1/4" DIAMETER ROUND HEAD BOLTS.
2. RADIUS ALL SIGN CORNERS.
3. SET SIGN BACK 1'-0" FROM BACK OF SIDEWALK.
4. SIGN W/ POST BY SIGN CONTRACTOR.
5. SIGNAGE MUST MEET A.D.A. AND NORTH CAROLINA HANDICAP CODE STANDARDS AND REQUIREMENTS.

**COLORS:**

GREEN LEGEND & BORDER  
 WHITE H.C. SYMBOL ON BLUE BACKGROUND  
 WHITE SIGN BACKGROUND

# STANDARD ACCESSIBLE PARKING SIGN

NOT TO SCALE

*CITY OF LAKELAND  
 ENGINEERING DIVISION*

## ACCESSIBLE PARKING SIGN

REV.	DESCRIPTION	DATE
1	ORIGINAL ISSUE	8/2008