


**STANDARD ASPHALT
PATHWAY SECTION**

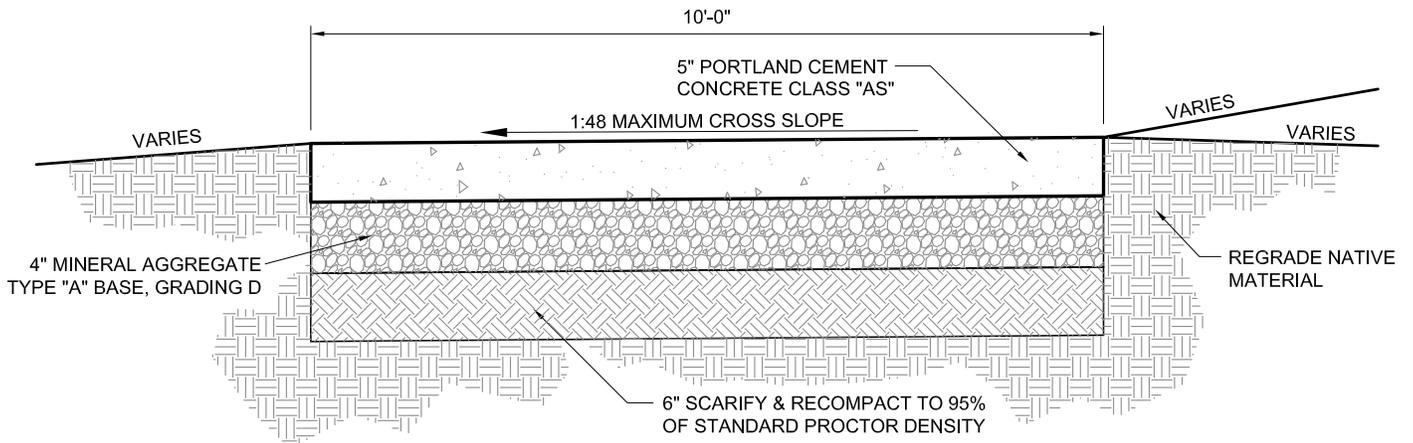

**STANDARD CONCRETE
PATHWAY SECTION**

**STANDARD PEDESTRIAN
PATHWAY SECTIONS**

NOT TO SCALE

*CITY OF LAKELAND
ENGINEERING DIVISION*

**STANDARD PEDESTRIAN
PATHWAY SECTIONS**

REV.	DESCRIPTION	DATE
1	ORIGINAL ISSUE	8/2008